


F.A.P. RTE.	SECTION	COUNTY	TOTAL SHEETS	SHEET NO.
612	101B-1	SCHUYLER	15	12
FED. ROAD DIST. NO.	ILLINOIS	FED. AID PROJECT		

CONTRACT NO. 72310

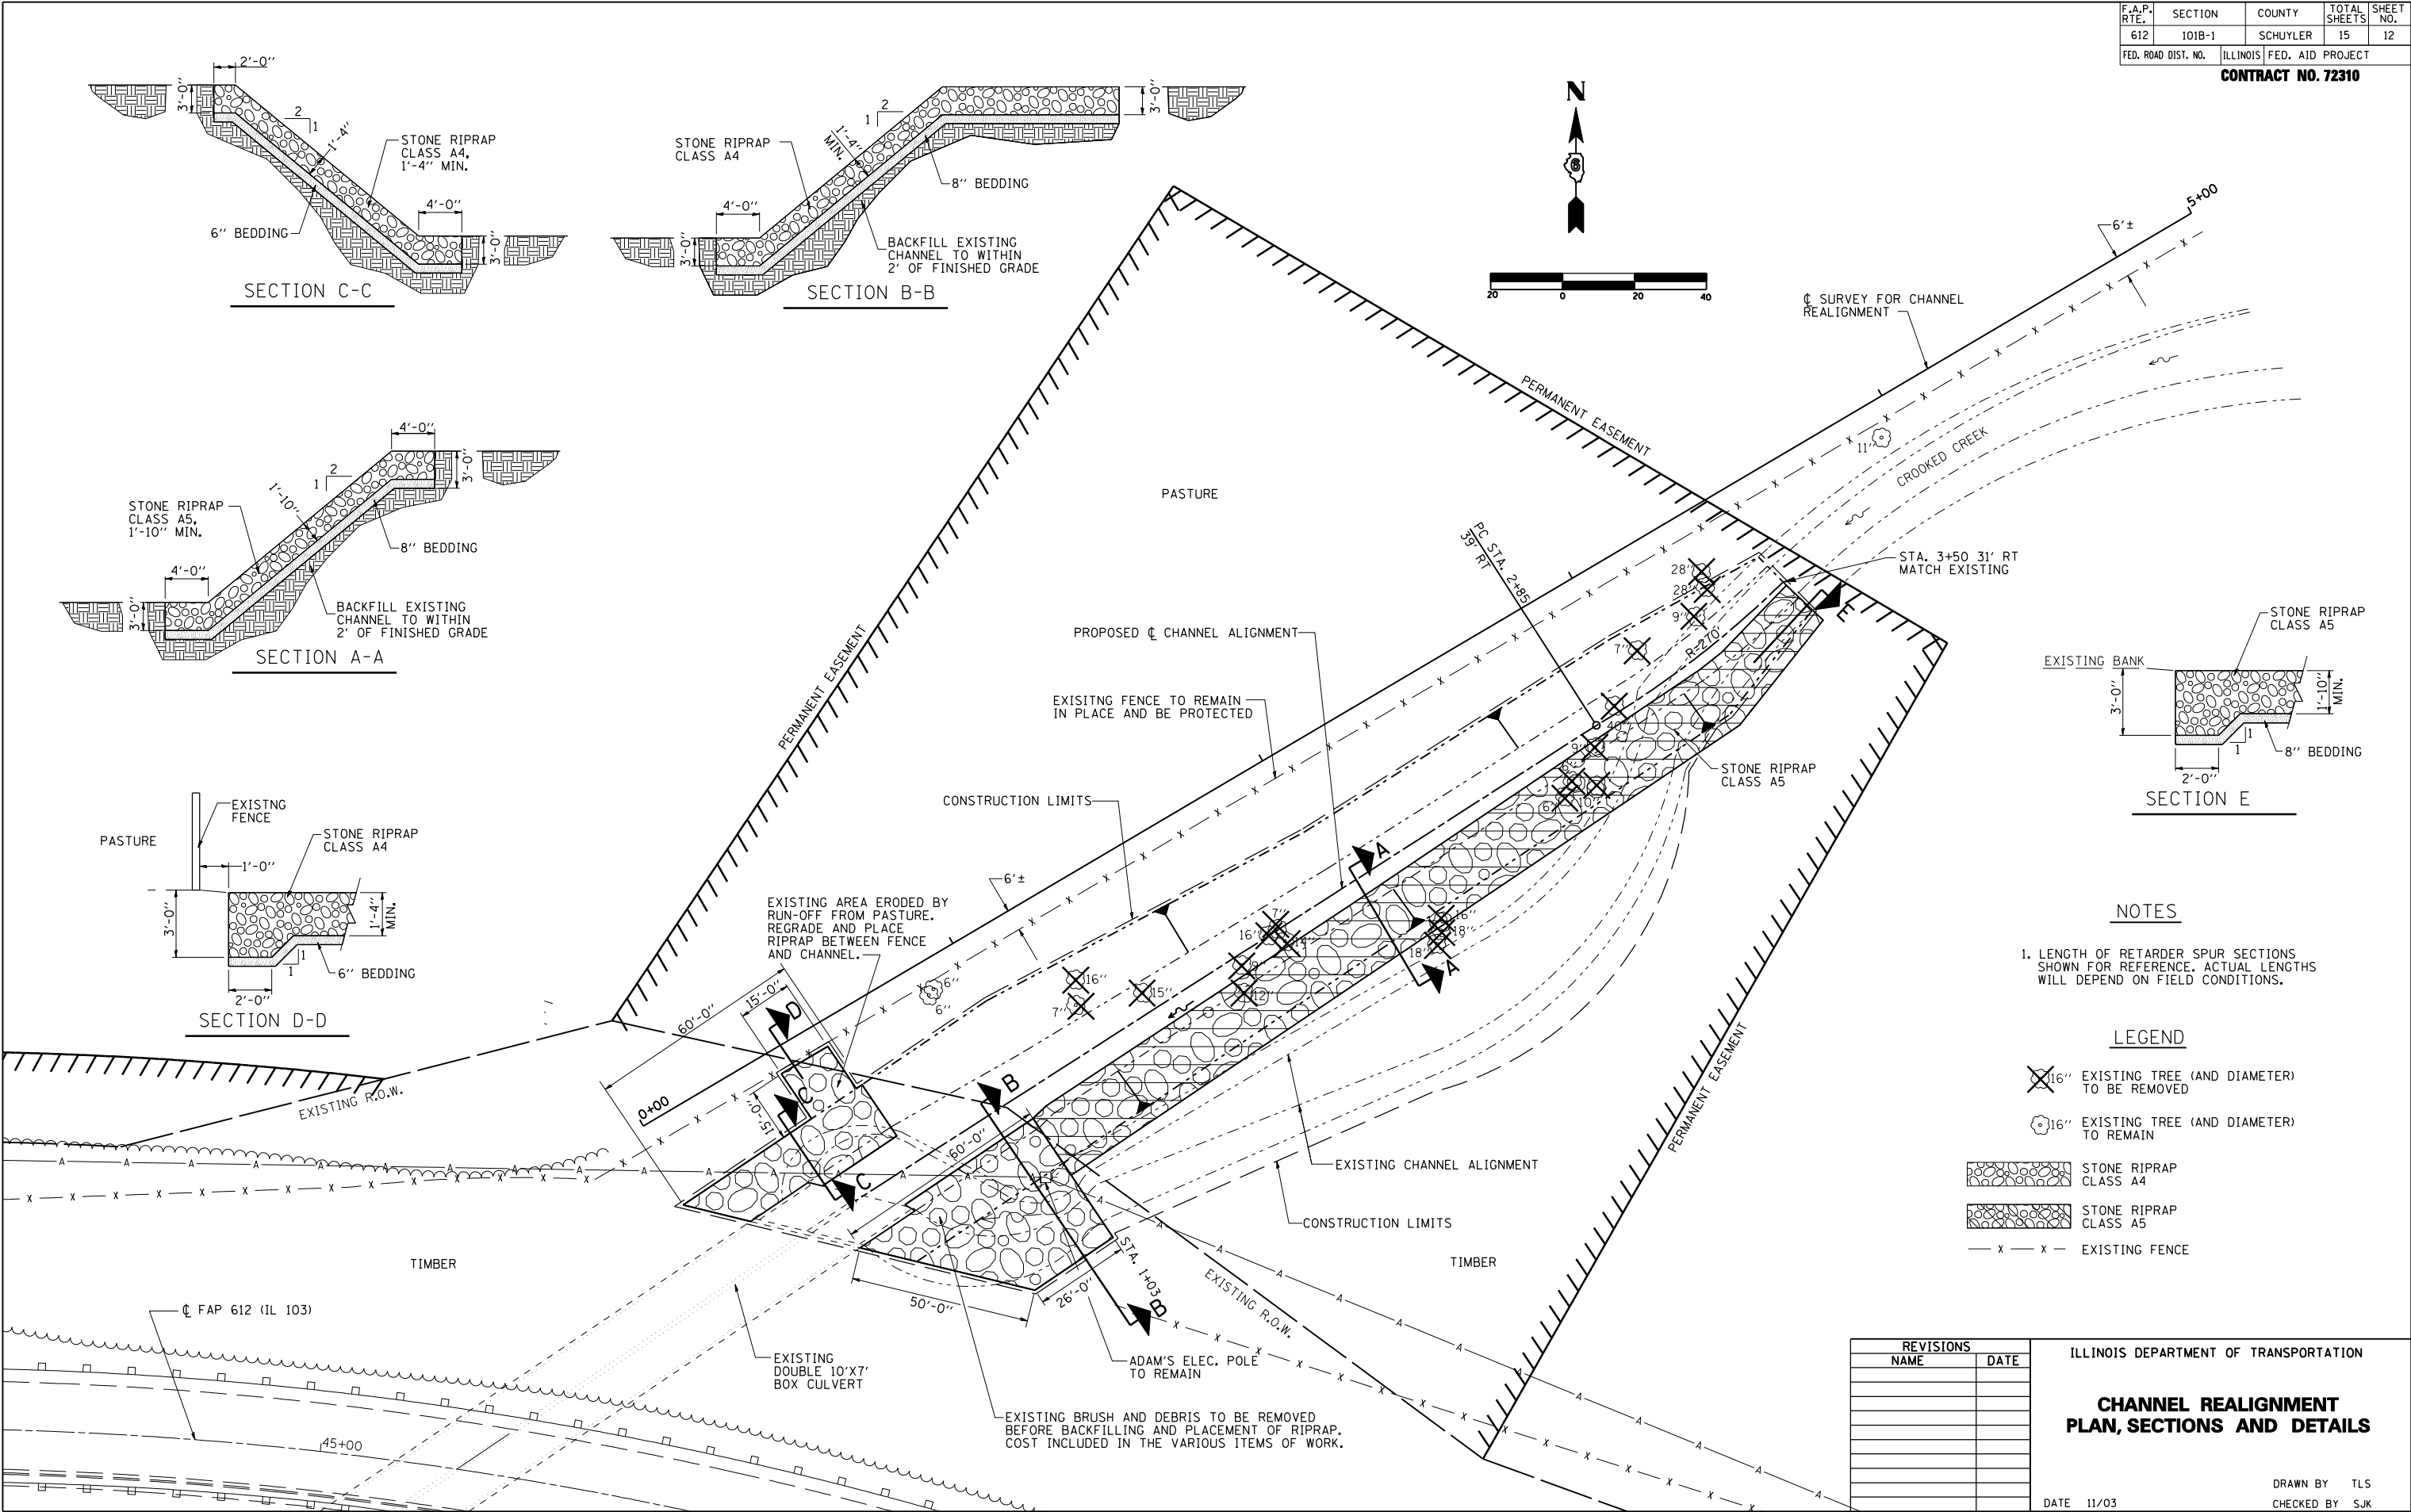

NOTES

1. LENGTH OF RETARDER SPUR SECTIONS SHOWN FOR REFERENCE. ACTUAL LENGTHS WILL DEPEND ON FIELD CONDITIONS.

LEGEND

X 16" EXISTING TREE (AND DIAMETER) TO BE REMOVED

O 16" EXISTING TREE (AND DIAMETER) TO REMAIN

STONE RIPRAP CLASS A4

STONE RIPRAP CLASS A5

EXISTING FENCE

REVISIONS	
NAME	DATE

ILLINOIS DEPARTMENT OF TRANSPORTATION

CHANNEL REALIGNMENT PLAN, SECTIONS AND DETAILS

DRAWN BY TLS
CHECKED BY SJK
DATE 11/03